



Existing Right-of-Way (40-60 ft.)

2 ft. 10 ft. 10 ft. 2 ft.
shoulder lane lane shoulder

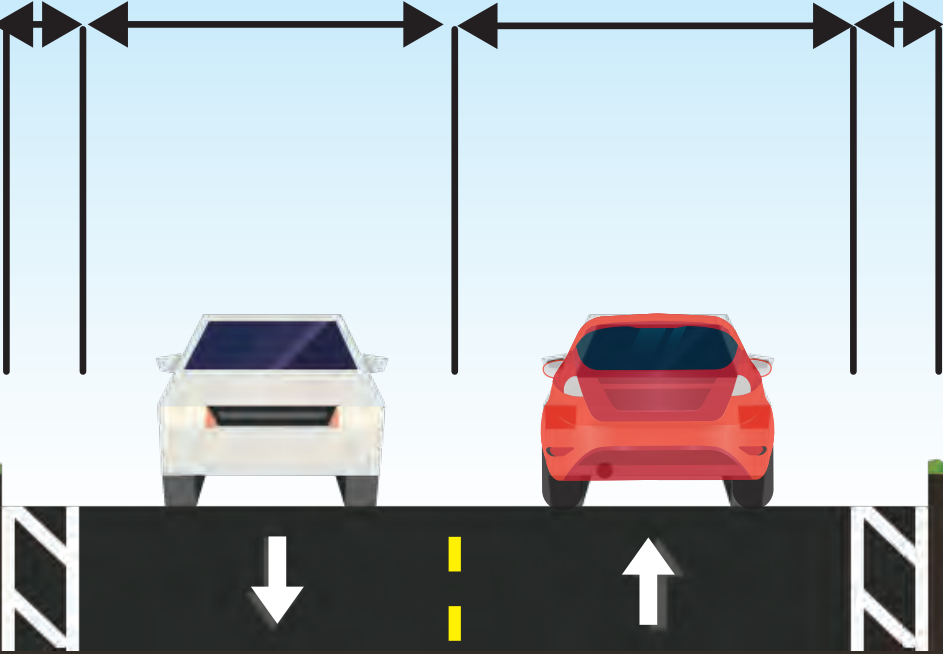

Existing Hillside Terrace

Proposed Right-of-Way (90 ft.)

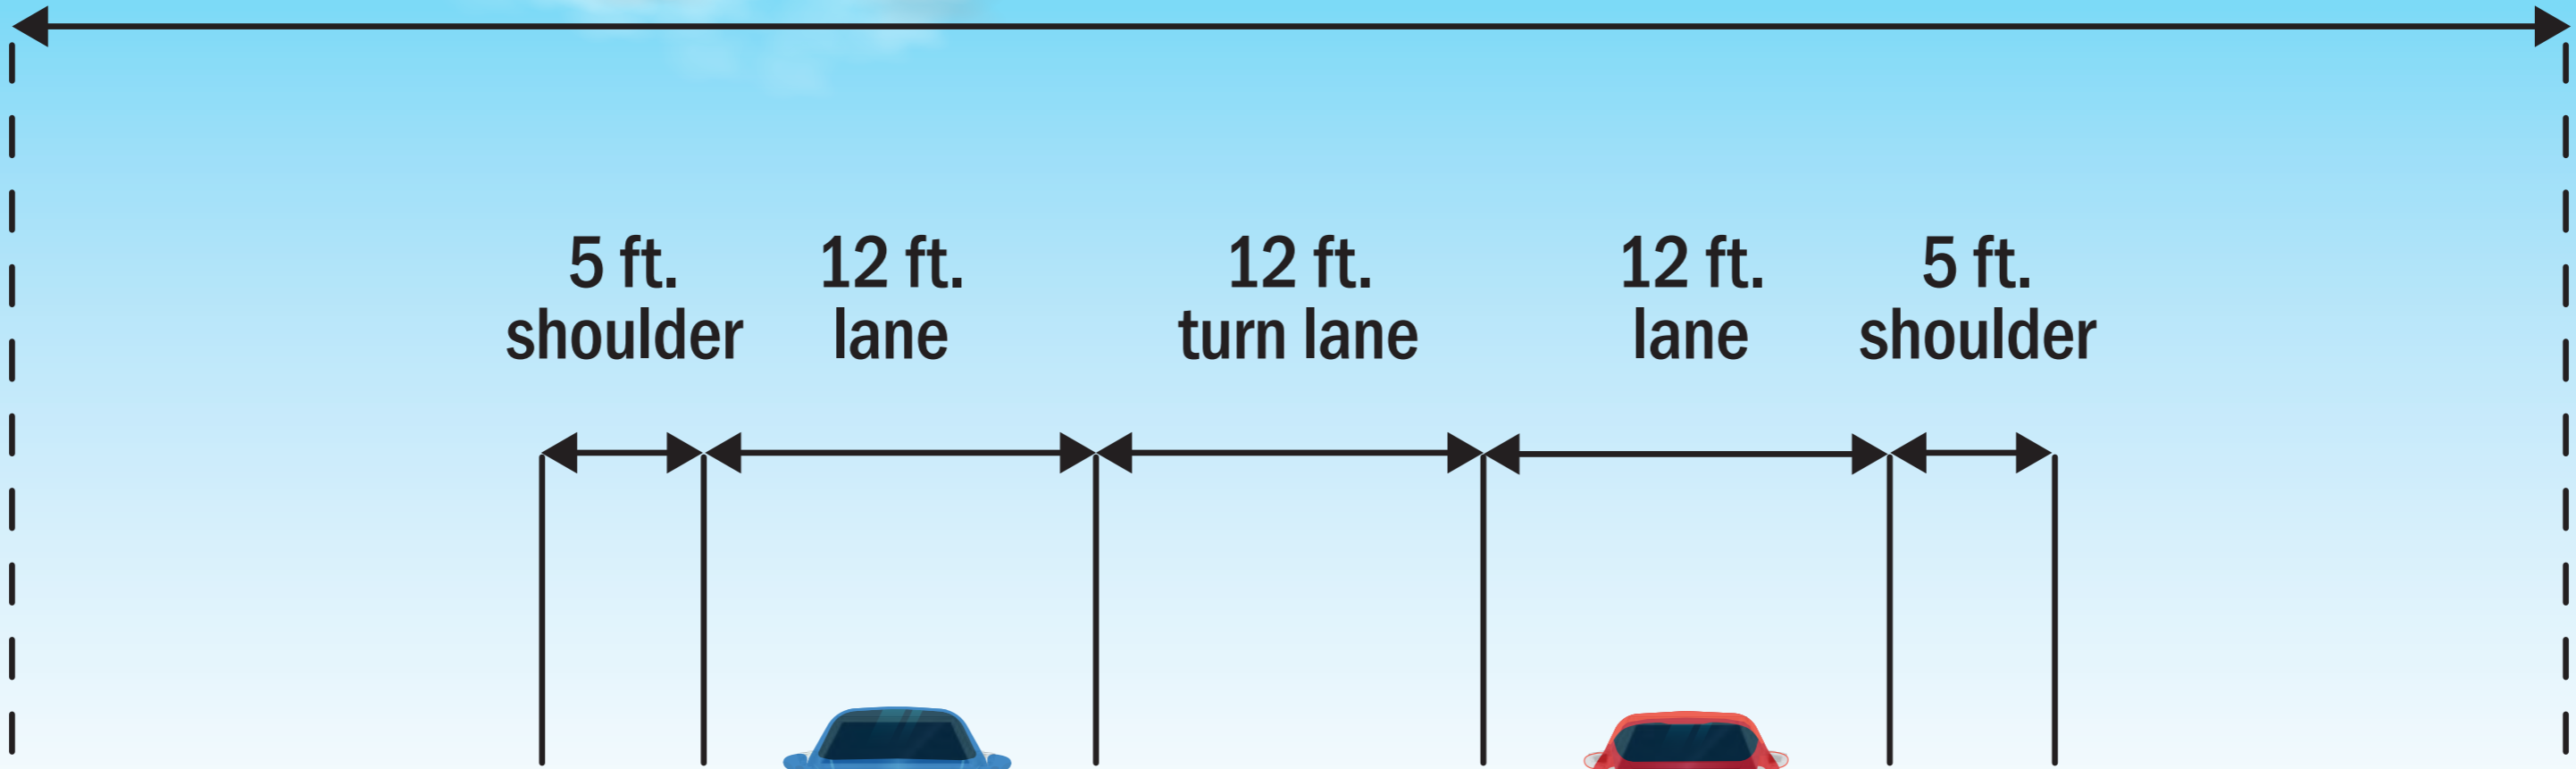

5 ft.
shoulder

12 ft.
lane

12 ft.
turn lane

12 ft.
lane

5 ft.
shoulder



Proposed Hillside Terrace


Existing Right-of-Way (38-70 ft.)

12 ft.
lane

12 ft.
lane



Existing Old Goforth Road

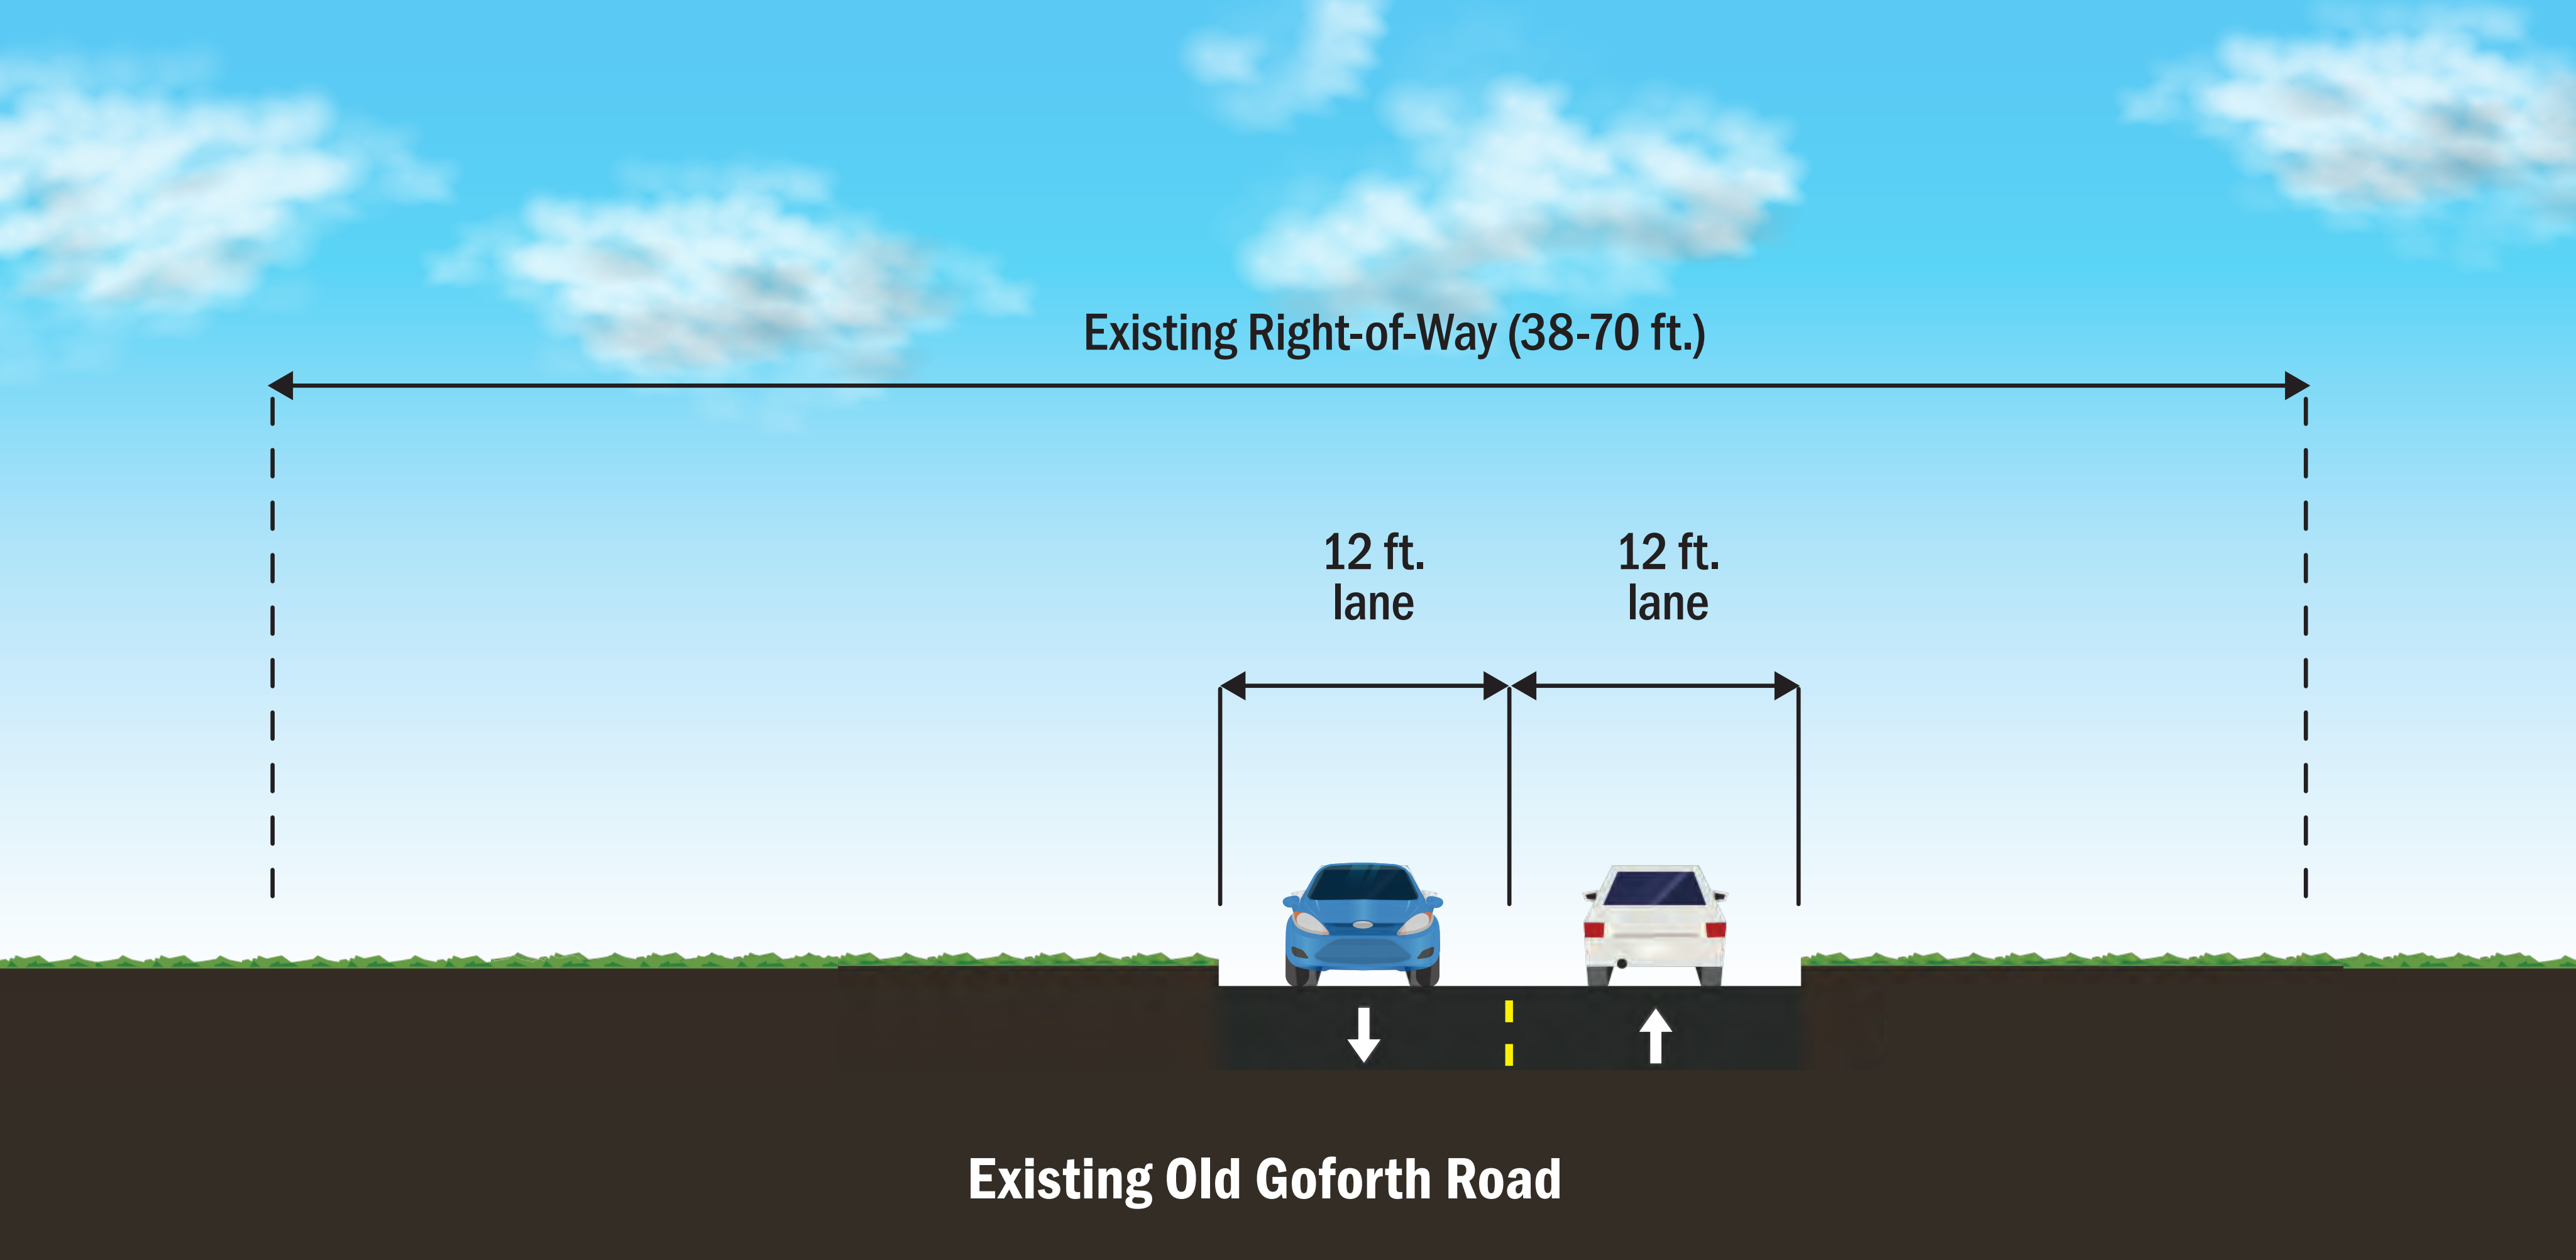


Proposed Right-of-Way (59-92 ft.)

11 ft.
lane

14 ft.
turn lane

11 ft.
lane

5 ft.
bike lane

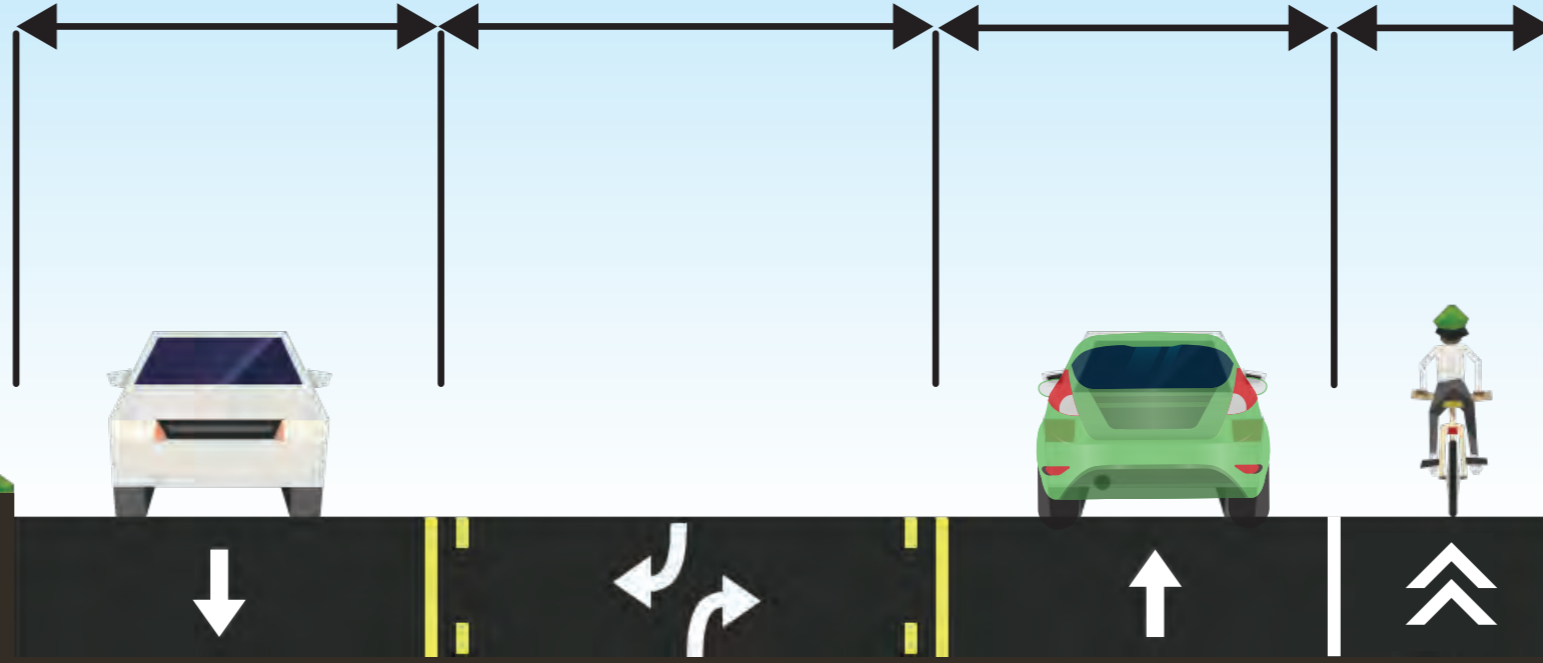

Proposed Old Goforth Road


Derecho de Paso Existente (40-60 ft.)

2 ft.
acotamiento

2 ft.
acotamiento

10 ft.
carril


10 ft.
carril

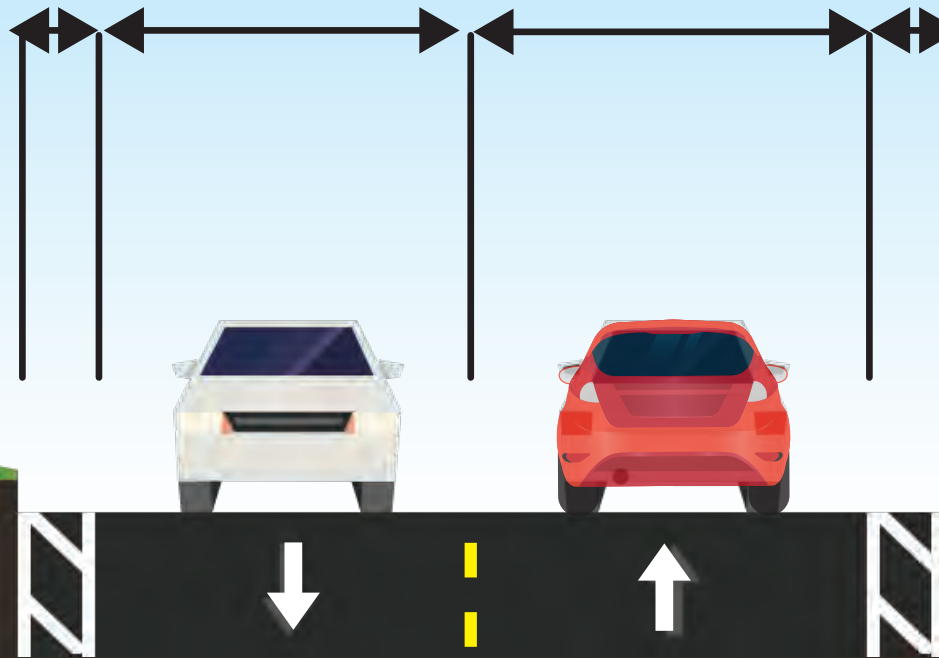

Existente Hillside Terrace

Derecho de Paso Propuesto (90 ft.)

5 ft. acotamiento 12 ft. carril 12 ft. carril de giro 12 ft. carril 5 ft. acotamiento

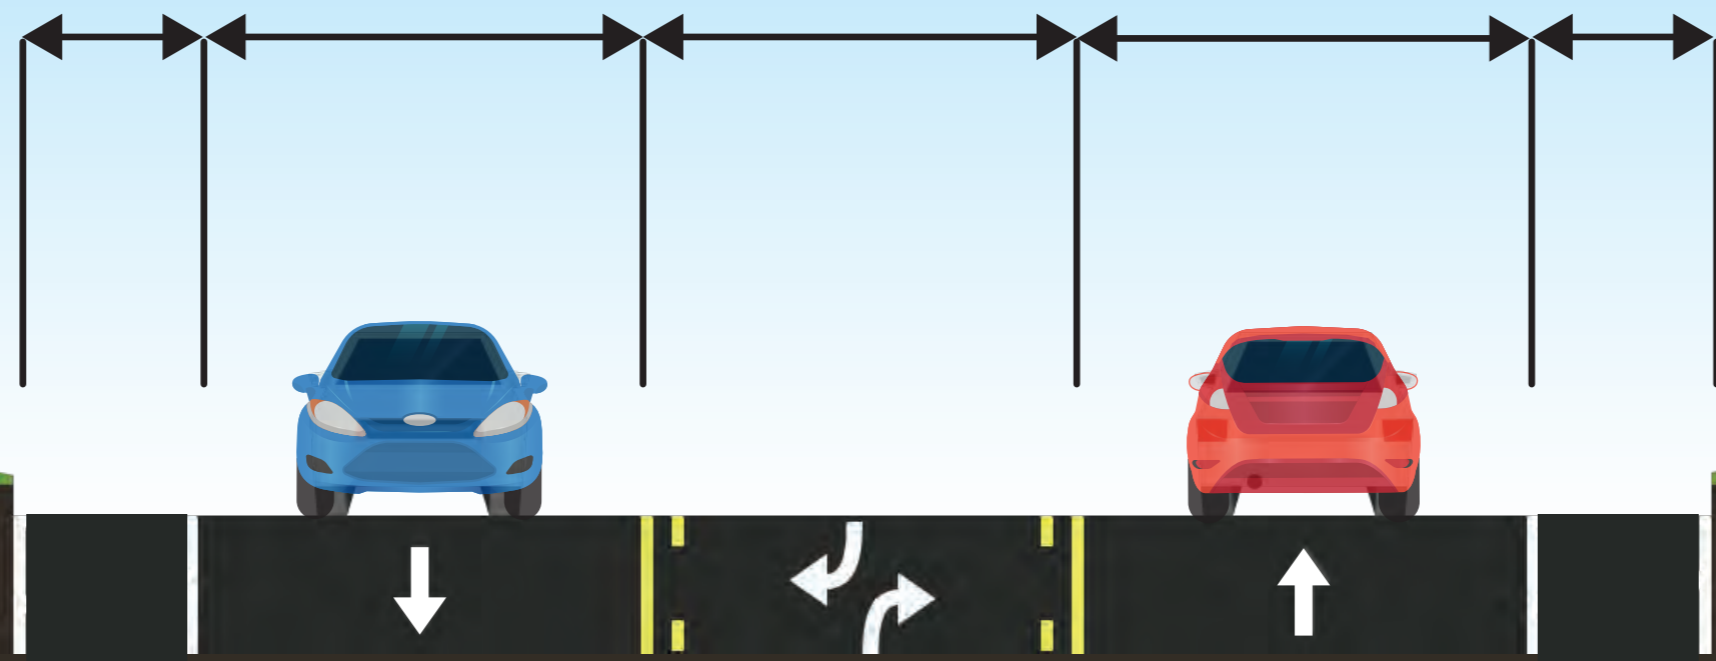

Propuesto Hillside Terrace

Derecho de Paso Existente (38-70 ft.)


12 ft.
carril

12 ft.
carril



Existente Old Goforth Road

Derecho de Paso Propuesto (59-92 ft.)

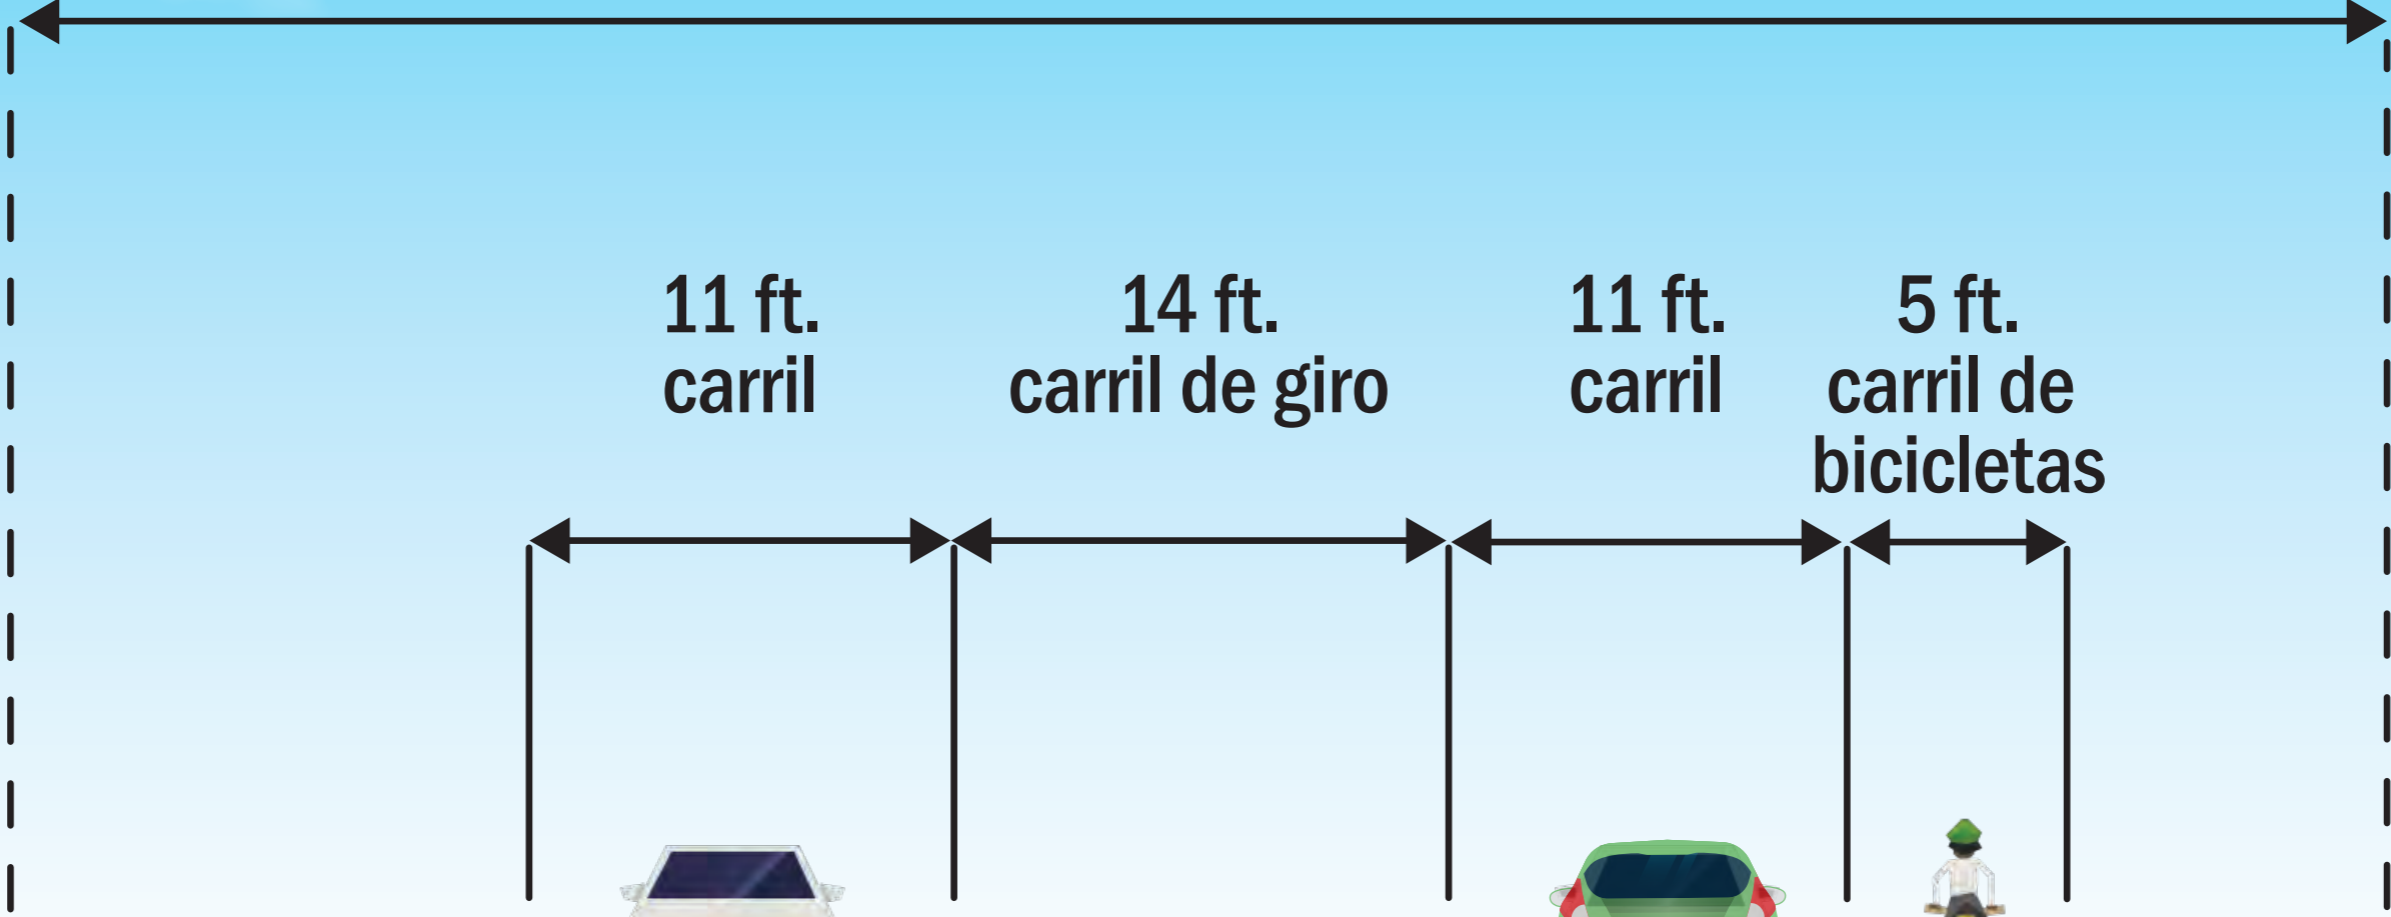

Propuesto Old Goforth Road